


TYPICAL SINGLE EXTRACTION WELL CONNECTION DETAIL
NTS

1
21

GAS SYSTEM APPURTENANCES


ITEM	DESCRIPTION
1	SCH 80 PVC PIPE
2	MALE ADAPTER, SOC x MPT
3	SCH 80 PVC PIPE
4	THREADED PVC CAP
5	GATE VALVE, SOC, PVC BODY, W/SIDE TYPE GATE
6	LABCOCK VALVE AND MPT x HOSE
7	SCH 80 PVC PIPE
8	90° ELBOW, PVC, SCH 80, SOC
9	SADDLE, HEADER SIZE x 2", PVC
10	STAINLESS STEEL WIRE ROPE, 3/32" DIA.
11	FLEX HOSE, PVC WITH POWERLOCK CLAMPS
12	PVC TEE, SCH 80, SOC
13	N-TYPE COMPRESSION SLEEVE, SST
14	CHANNEL, GALVANIZED
15	PIPE CLAMP
16	STAINLESS STEEL BAND CLAMP (BAND-IT)
17	PVC REDUCER, SOC
18	PVC TEE, SxSxS, SCH 80
19	PVC TEE, SxSxS, SCH 80
20	PVC CAP
21	SCH 40 PVC PIPE

NOTE:
GENERAL DESCRIPTIONS ONLY
ACTUAL SIZES WILL VARY PER CONSTRUCTION DRAWINGS

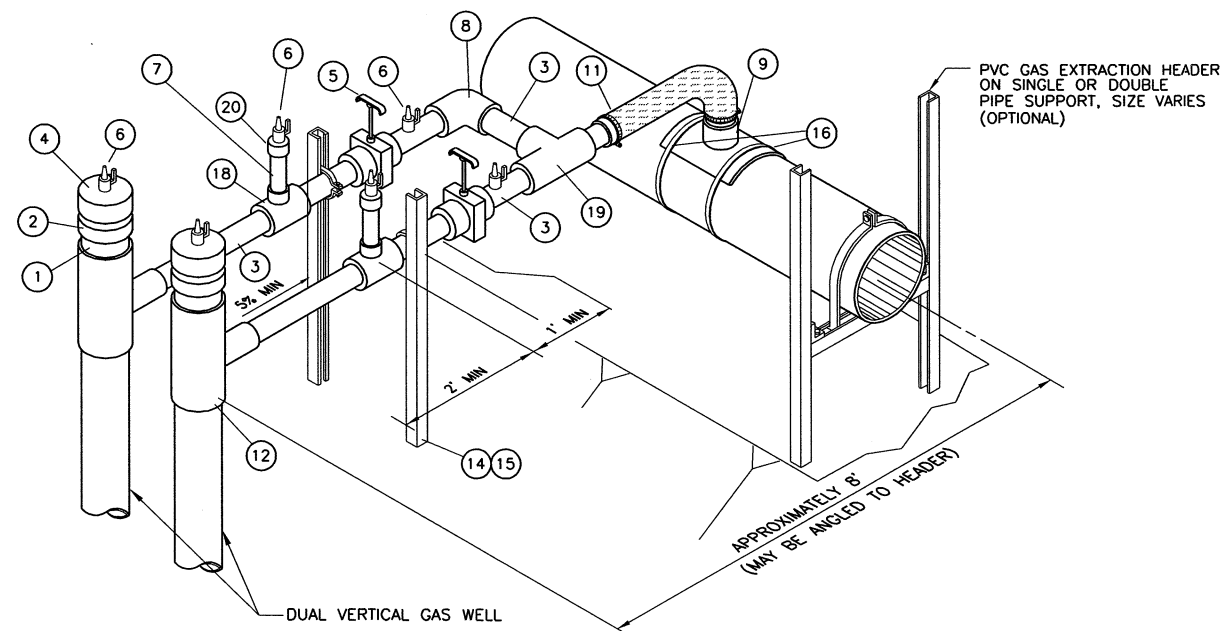

TYPICAL DUAL GAS EXTRACTION WELL CONNECTION DETAIL
NTS

2
21

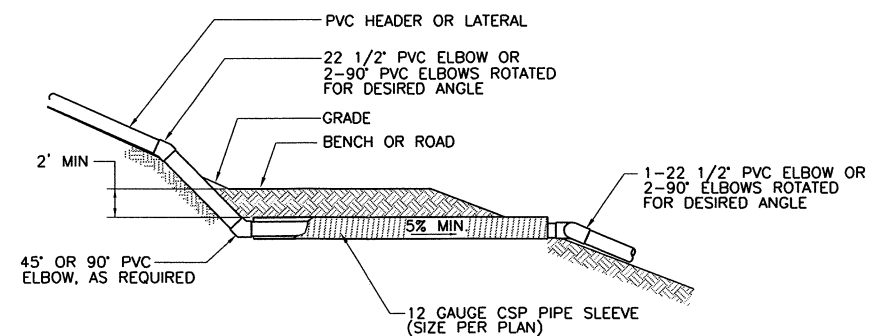

NOTE:
AIR, CONDENSATE, & IRRIGATION LINES NOT
SHOWN IN CSP SLEEVE (IF REQUIRED).

TYPICAL BENCH CROSSING DETAIL
NTS

3
21
FIGURE 16A

PRELIMINARY

NO.	REVISION DESCRIPTION	BY:

BAS
BRYAN A. STIRRAT & ASSOCIATES
CONSULTING CIVIL & ENVIRONMENTAL ENGINEERS
1360 E. VALLEY VISTA DRIVE
DIAMOND BAR, CALIFORNIA 91765
(909) 860-7777

GREGORY CANYON LANDFILL
GAS SYSTEM DETAIL SHEET

DESIGNED BY : G.V.N.	SCALE : AS SHOWN
DRAWN BY : T.J.S.	DATE : 8-1998 FILE NO.: 29162DB.DWG
CHECKED BY :	DATE :
APPROVED BY :	DATE :

DRAWING 22

FOR PERMIT PURPOSES ONLY - NOT FOR CONSTRUCTION